


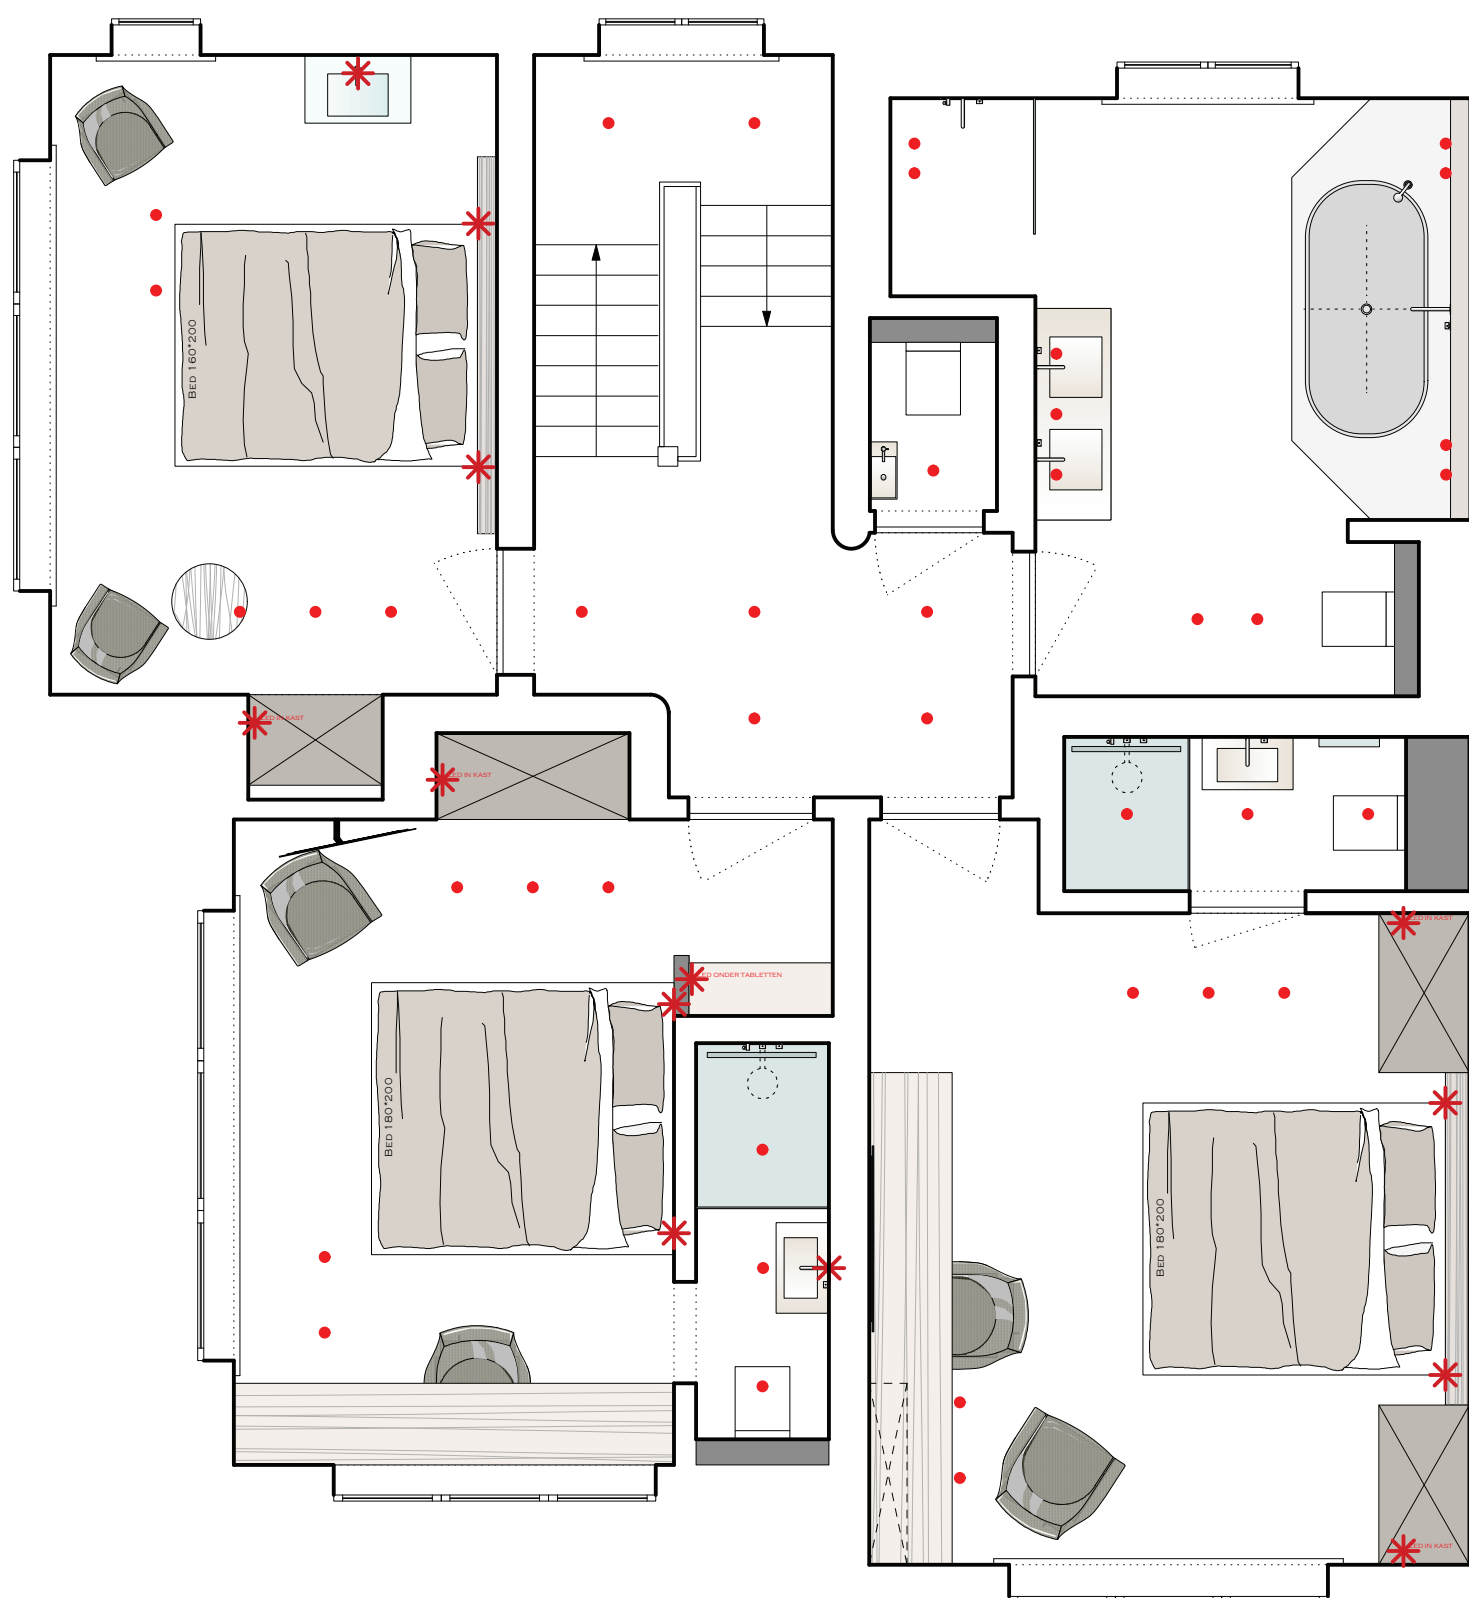

LE HANNETON
VERLICHTING
1° VERDIEPING
1/50