


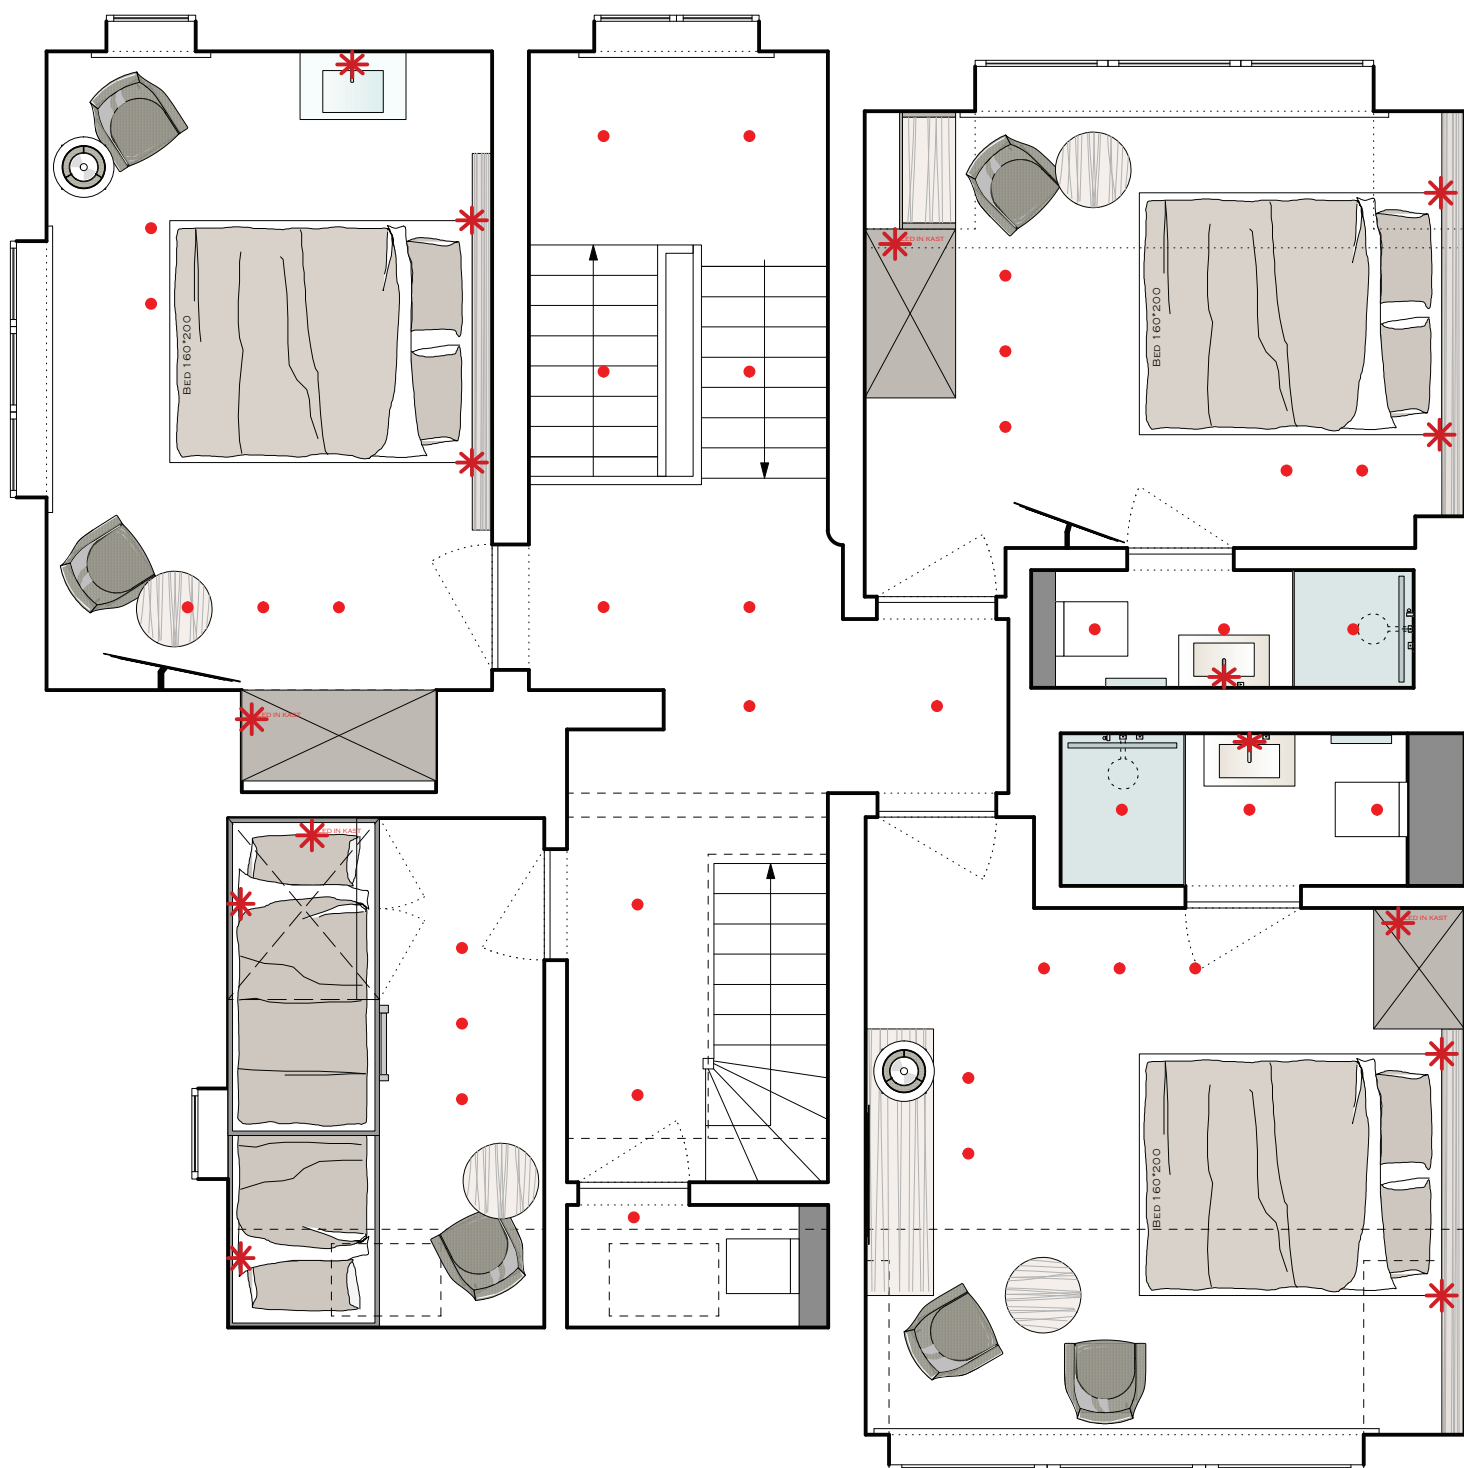

LE HANNETON
VERLICHTING
2° VERDIEPING
1/50